



west elevation

south elevation

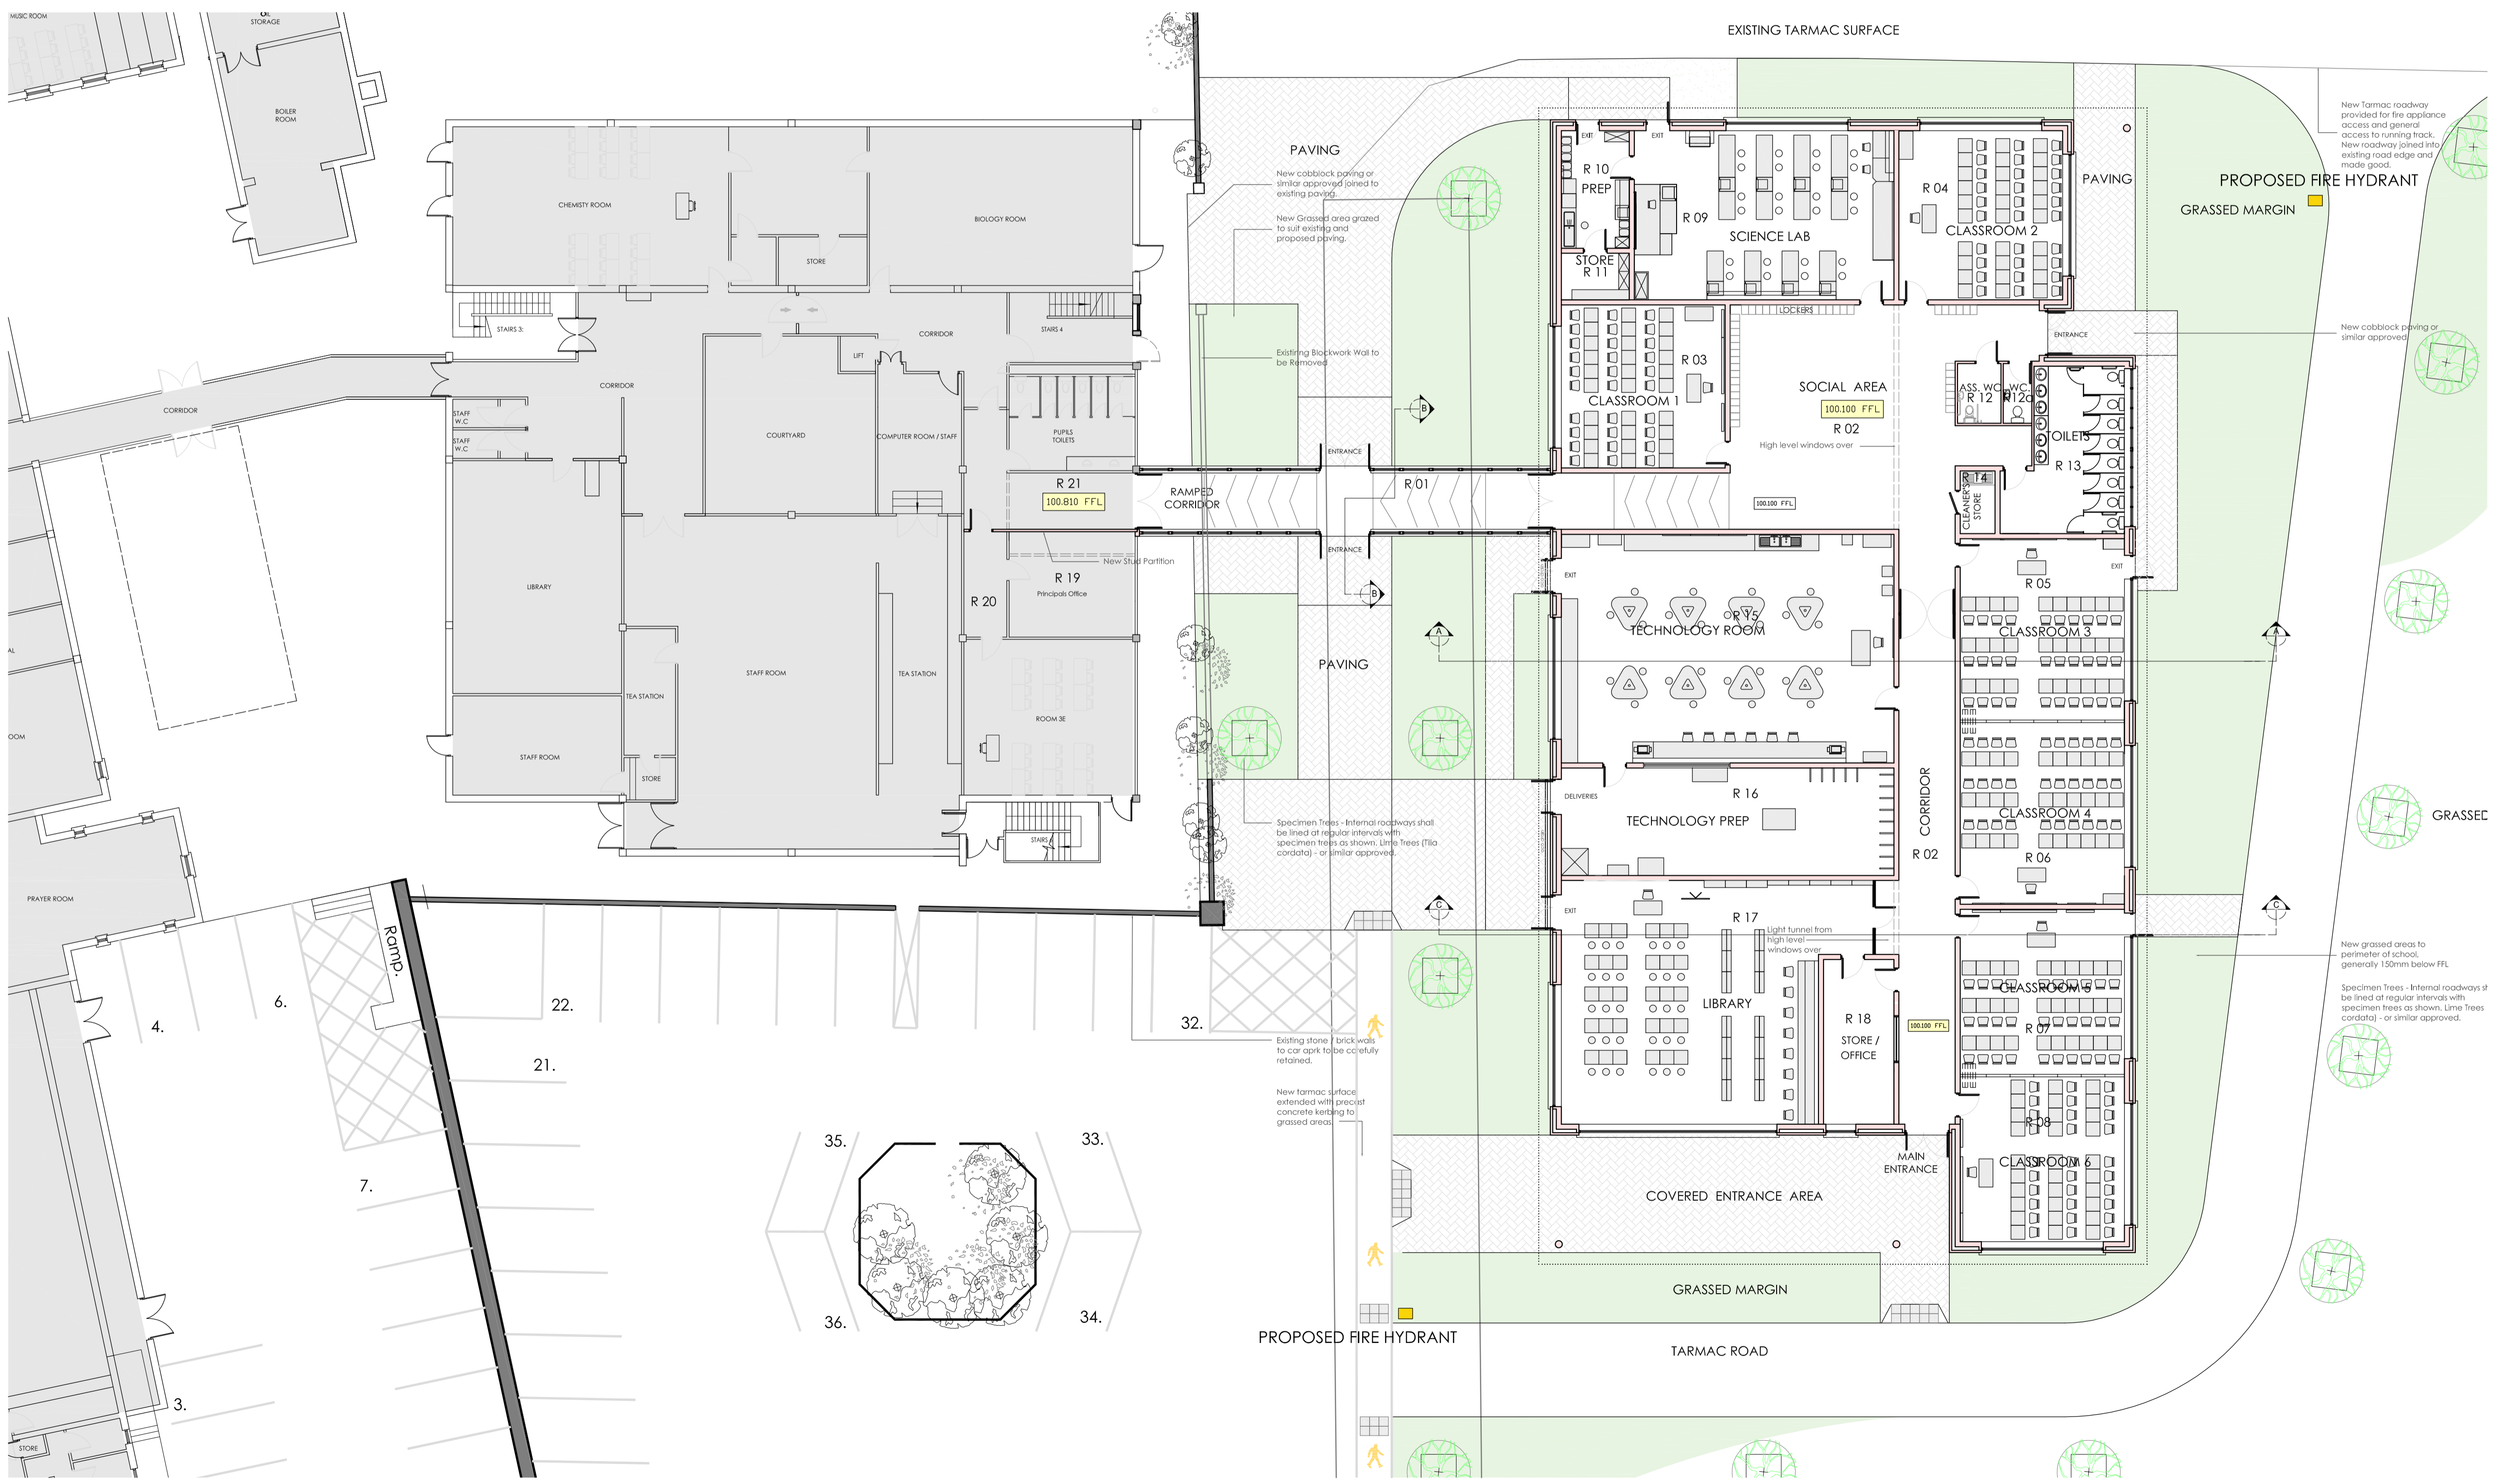

proposed floor plan

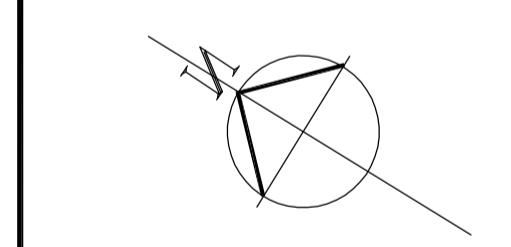

| Issue | Date | Description | By | Chk'd |
|-------|------|-------------|----|-------|
| | | | | |
| | | | | |
| | | | | |
| | | | | |

Client: St. Leo's College BOM
 Project: Proposed Extension to St. Leo's College, Carlow.
 Scale: -
 Drawn: - Checked: - Date: -



14, Davin, Bunclody, Co. Westland, Ireland.
 Tel: +353-(0)59-9157868
 Tel: +353-(0)59-9157872
 Info@beerandassociates.com

Title: -
 Drawing no: - Issue: -