



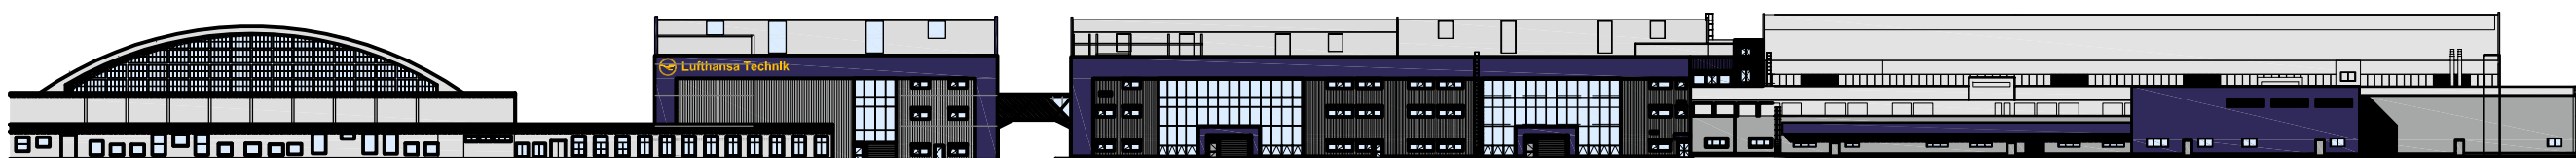

front elevation



rear elevation

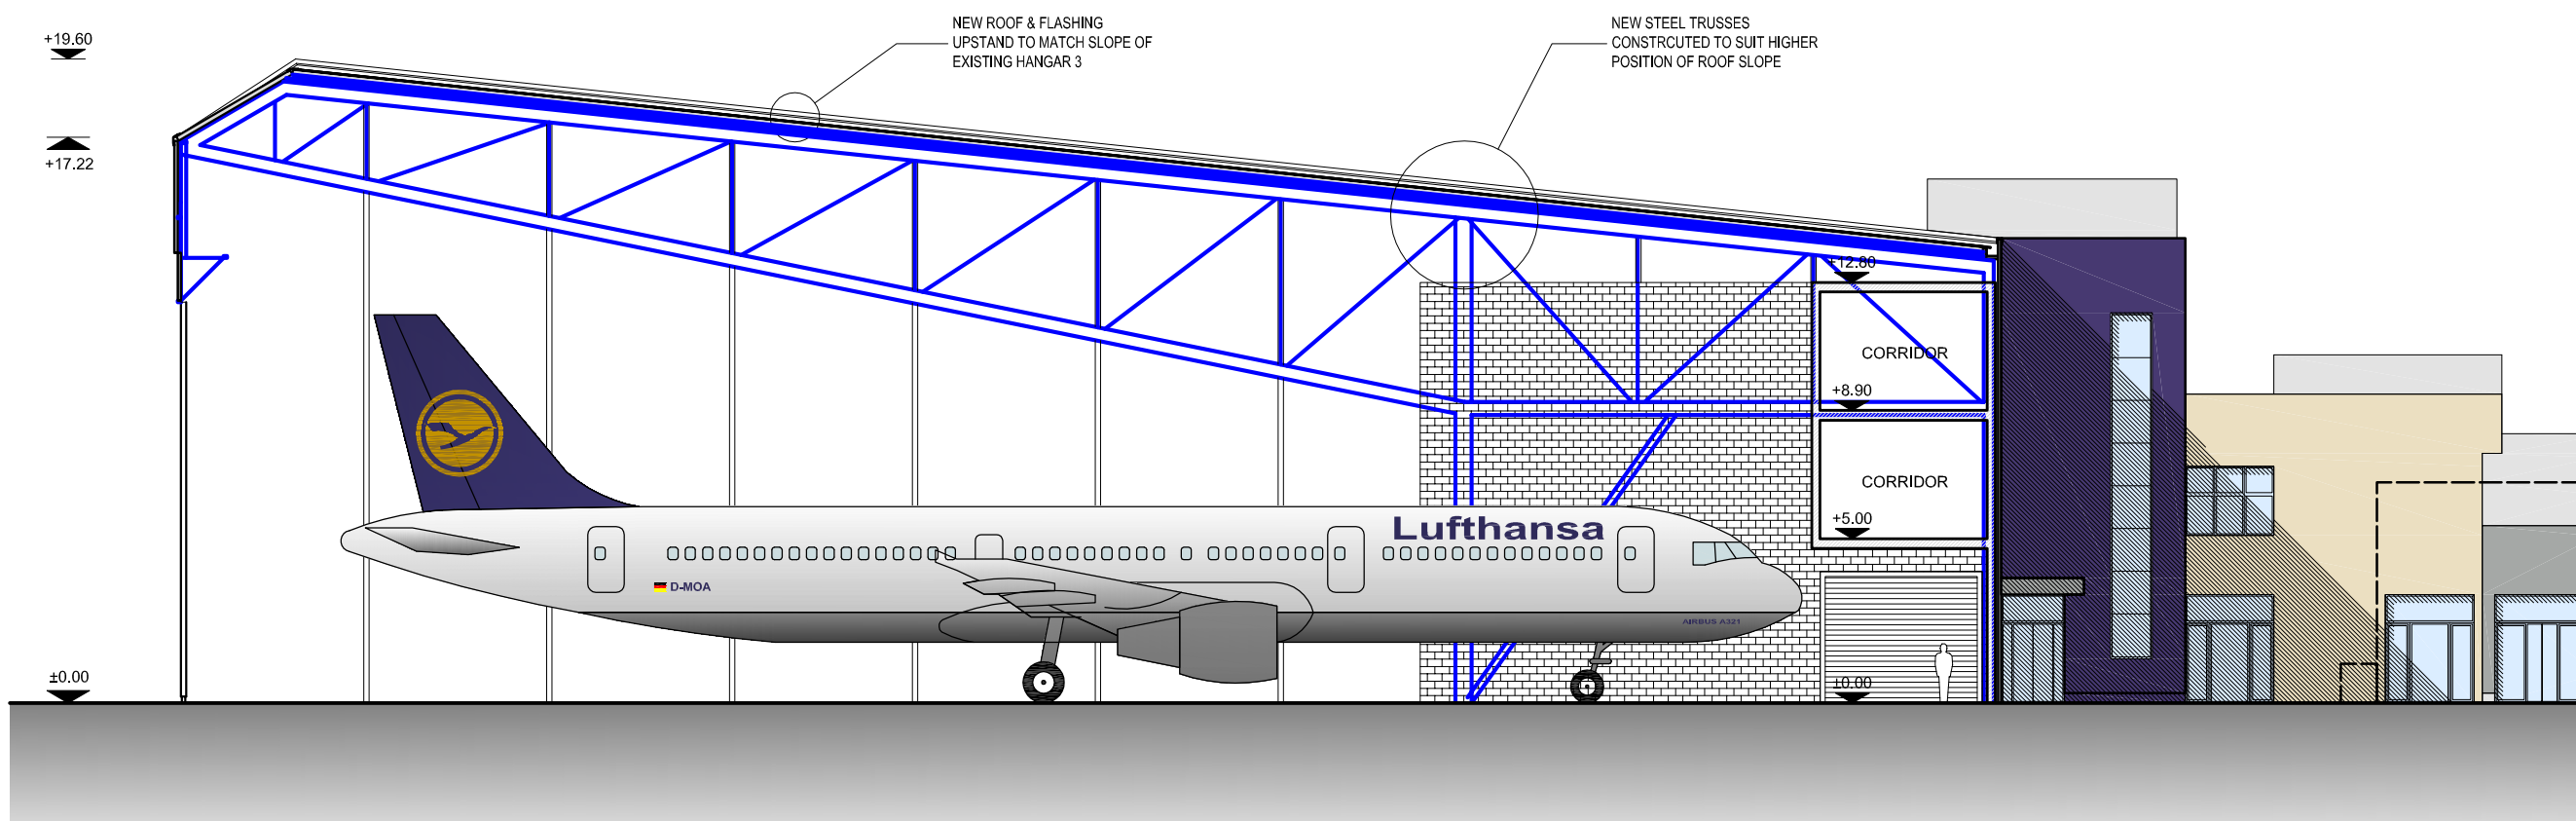

typical section

issue	date	description	by	chkd.

**EQUIPMENT SOLUTIONS**

41 Ennafort Road, U.K.: fax. 44 870 458 1893  
Rahney, IRL.: tel. 353 872 56 77 94  
Dublin 5, Fax.: 353 1 8511 501  
Ireland, Email: lan@eq-sol.com  
Web: www.eq-sol.com

**beer & associates**  
architects & project managers  
Kildavin, buncloody, co. wexford,  
ireland.  
tel. +353-(0)59-9157868  
tel. +353-(0)59-9157872  
info@beerandassociates.com

client: LTSF & BAG  
project: Re-Development of Aircraft Maintenance Facilities at Sofia Airport, Sofia, Bulgaria.  
scale: 1:500 @ A1  
drawn: checked: date:  
title: **Scheme Design**  
drawing no. issue: