




front elevation

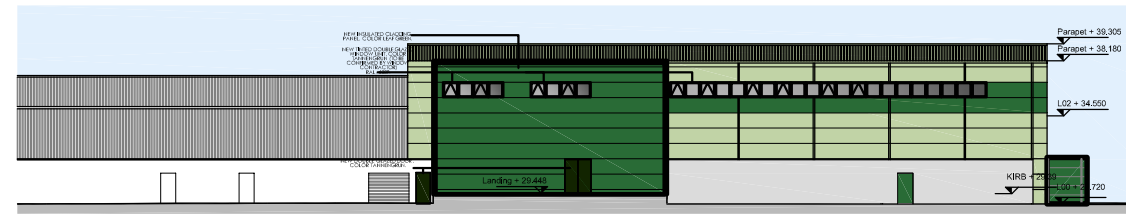

side elevation

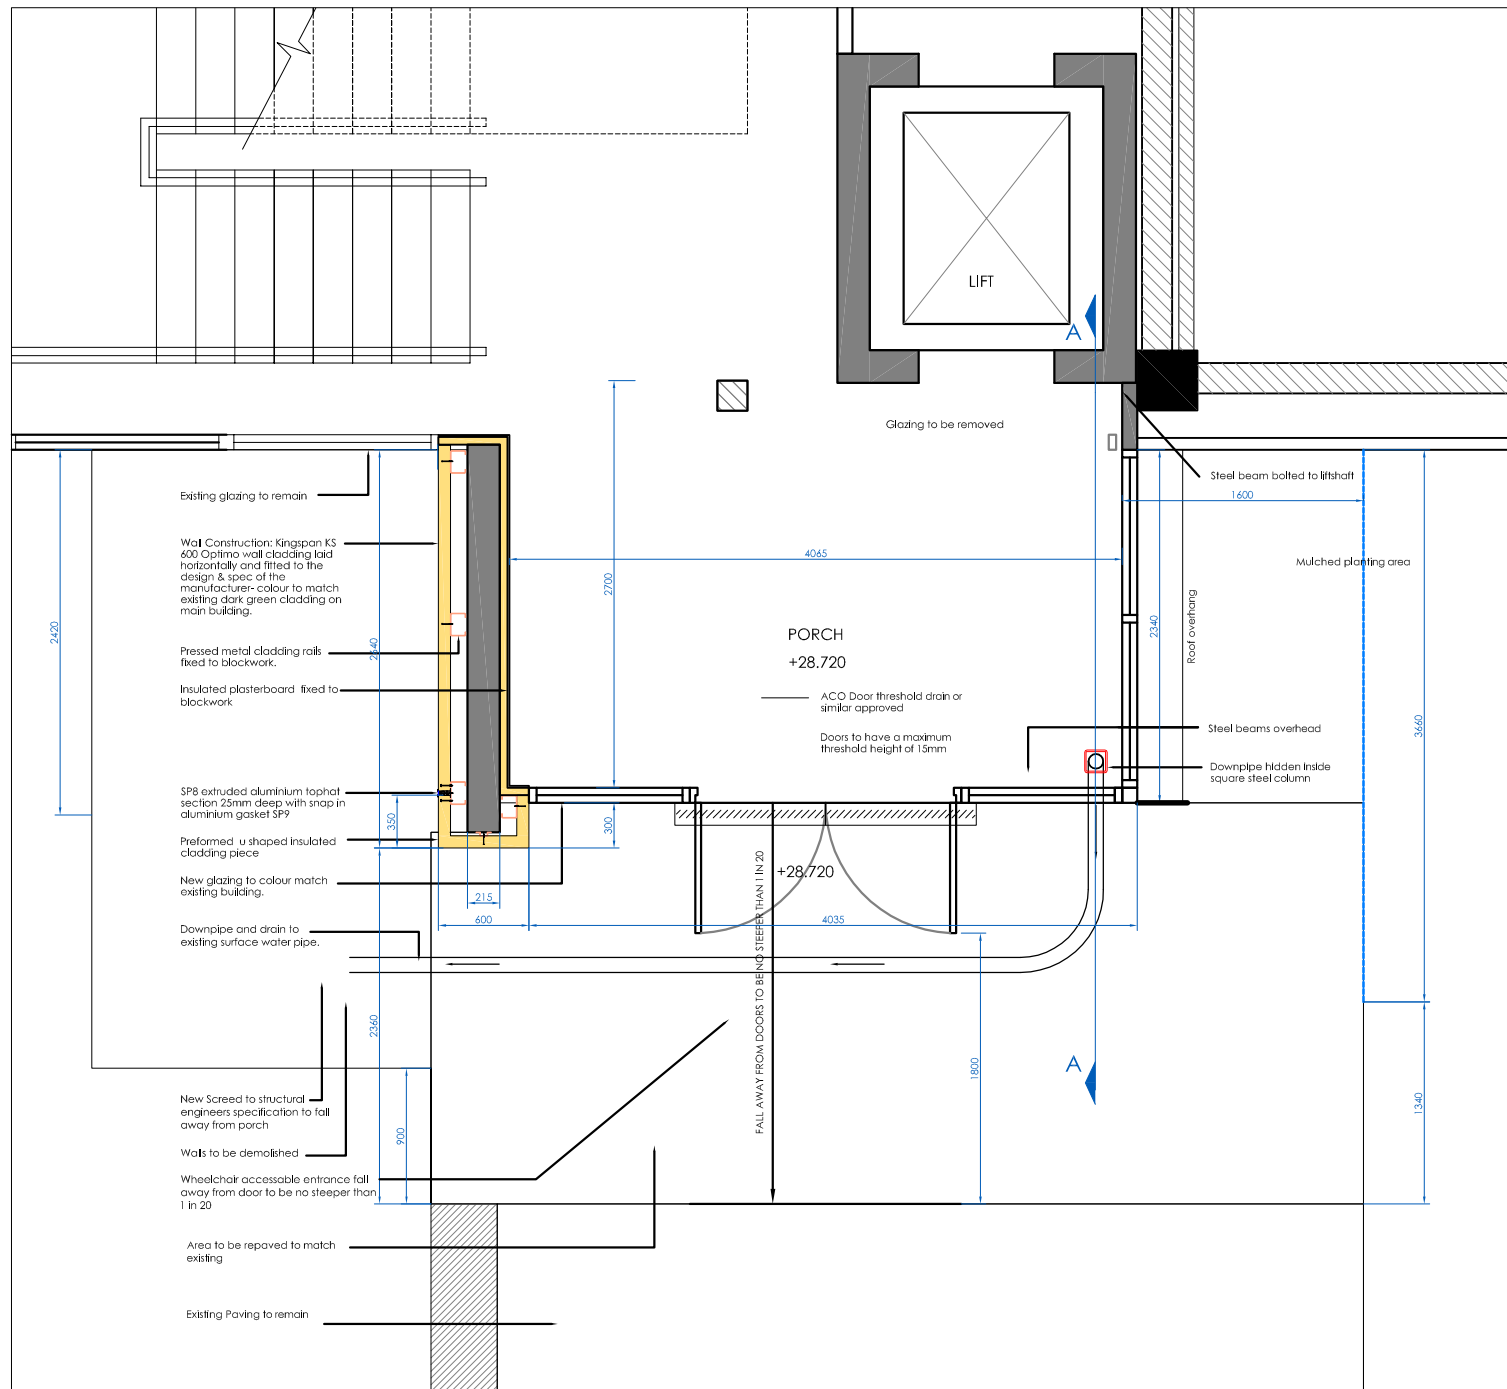

porch plan

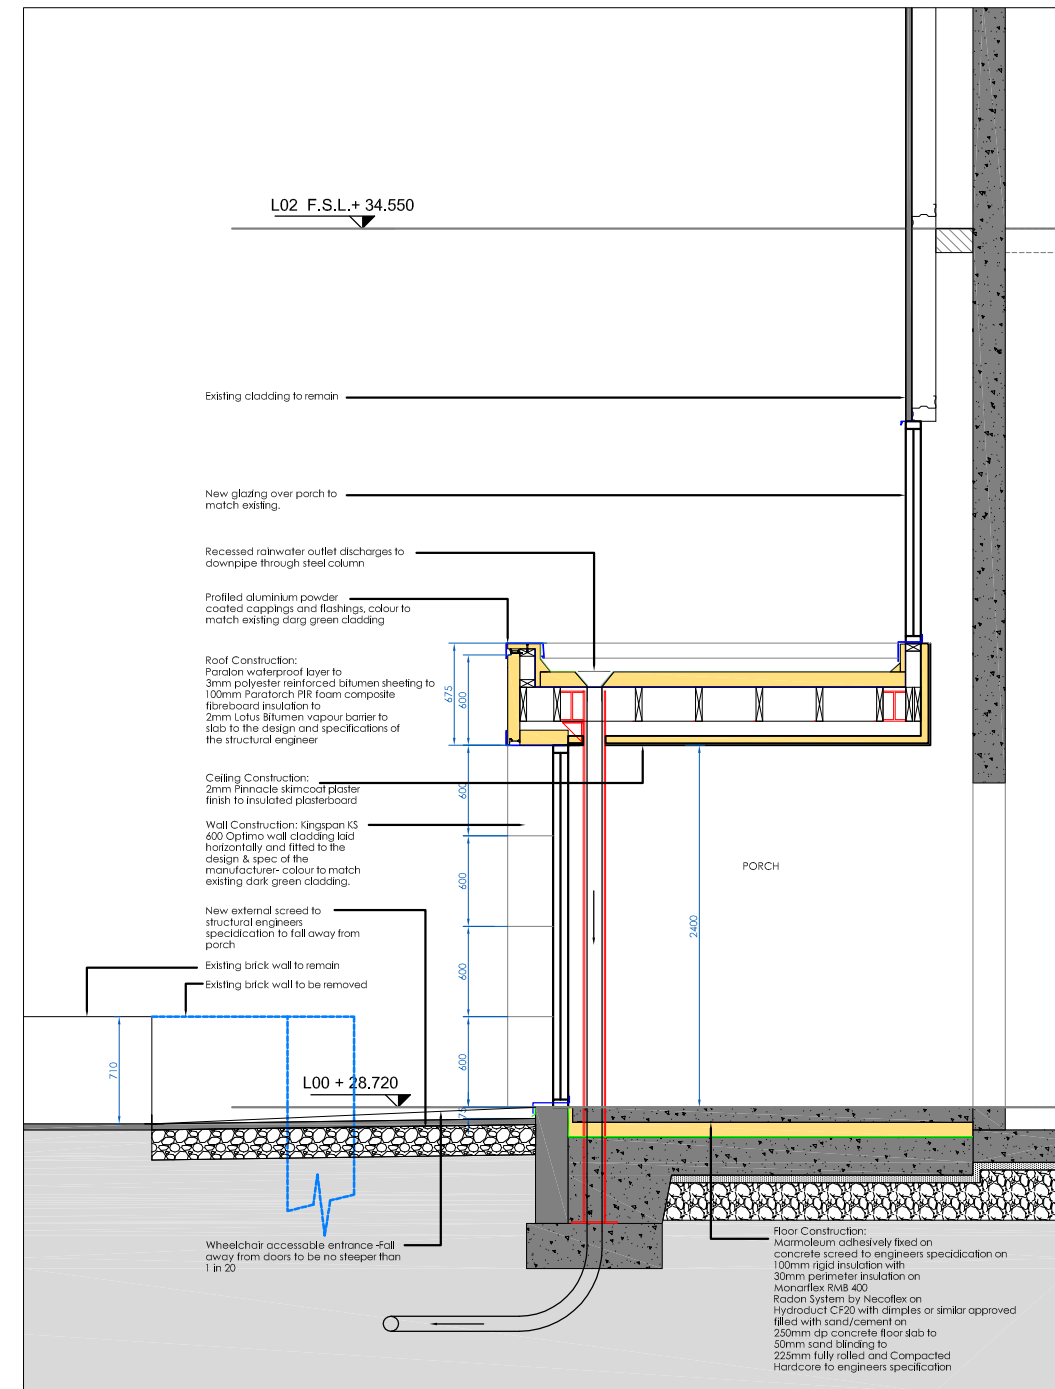

porch section

Issue	date	description	by	chkd.

client: Irish Country Meats

project: Extensions, Alterations & Fit Out of Innovation Centre at ICM, Camolin, Co. Wexford.

scale: 1:50

drawn: checked: date:

**beer & associates**  
architects & project managers

18 Davin, Buncraddy, Co. Wexford, Ireland.  
Tel: +353-(0)53-9157868  
Tel: +353-(0)53-9157872  
info@beerandassociates.com

title: Elevations & Details

drawing no. issue: